

THIS DRAWING REMAINS THE COPYRIGHT OF OBJEK (PTY) LTD.

ALL DIMENSIONS ARE IN "mm" UNLESS OTHERWISE INDICATED.

DO NOT SCALE THIS DRAWING.

ALL RELEVANT DETAILS, LEVELS AND DIMENSIONS ARE TO BE CHECKED ON SITE PRIOR TO COMMENCEMENT OF WORK

RC STRUCTURE TO STRUCTURAL ENGINEER'S DETAIL AND SPECIFICATION

ALL PENETRATIONS THROUGH STRUCTURAL ELEMENTS TO BE VERIFIED WITH RELEVANT CONSULTANTS.

ALL WORK TO BE CARRIED OUT STRICTLY IN ACCORDANCE WITH NATIONAL BUILDING REGULATIONS AND LOCAL AUTHORITY REGULATIONS.

THE ARCHITECT ACCEPTS NO RESPONSIBILITY FOR ERRORS RESULTING FROM MISINTERPRETATION OF THE DRAWINGS

ANY DISCREPANCIES TO BE REPORTED TO THE ARCHITECT IMMEDIATELY

REVISIONS



REV	DATE	DESCRIPTION
1	2016_07_01	For Tender
2	2016_10_10	General update

Dimensions subject to variations on site

VICTORIA ROAD

RAVENS CRAIG ROAD

ARMADALE STREET

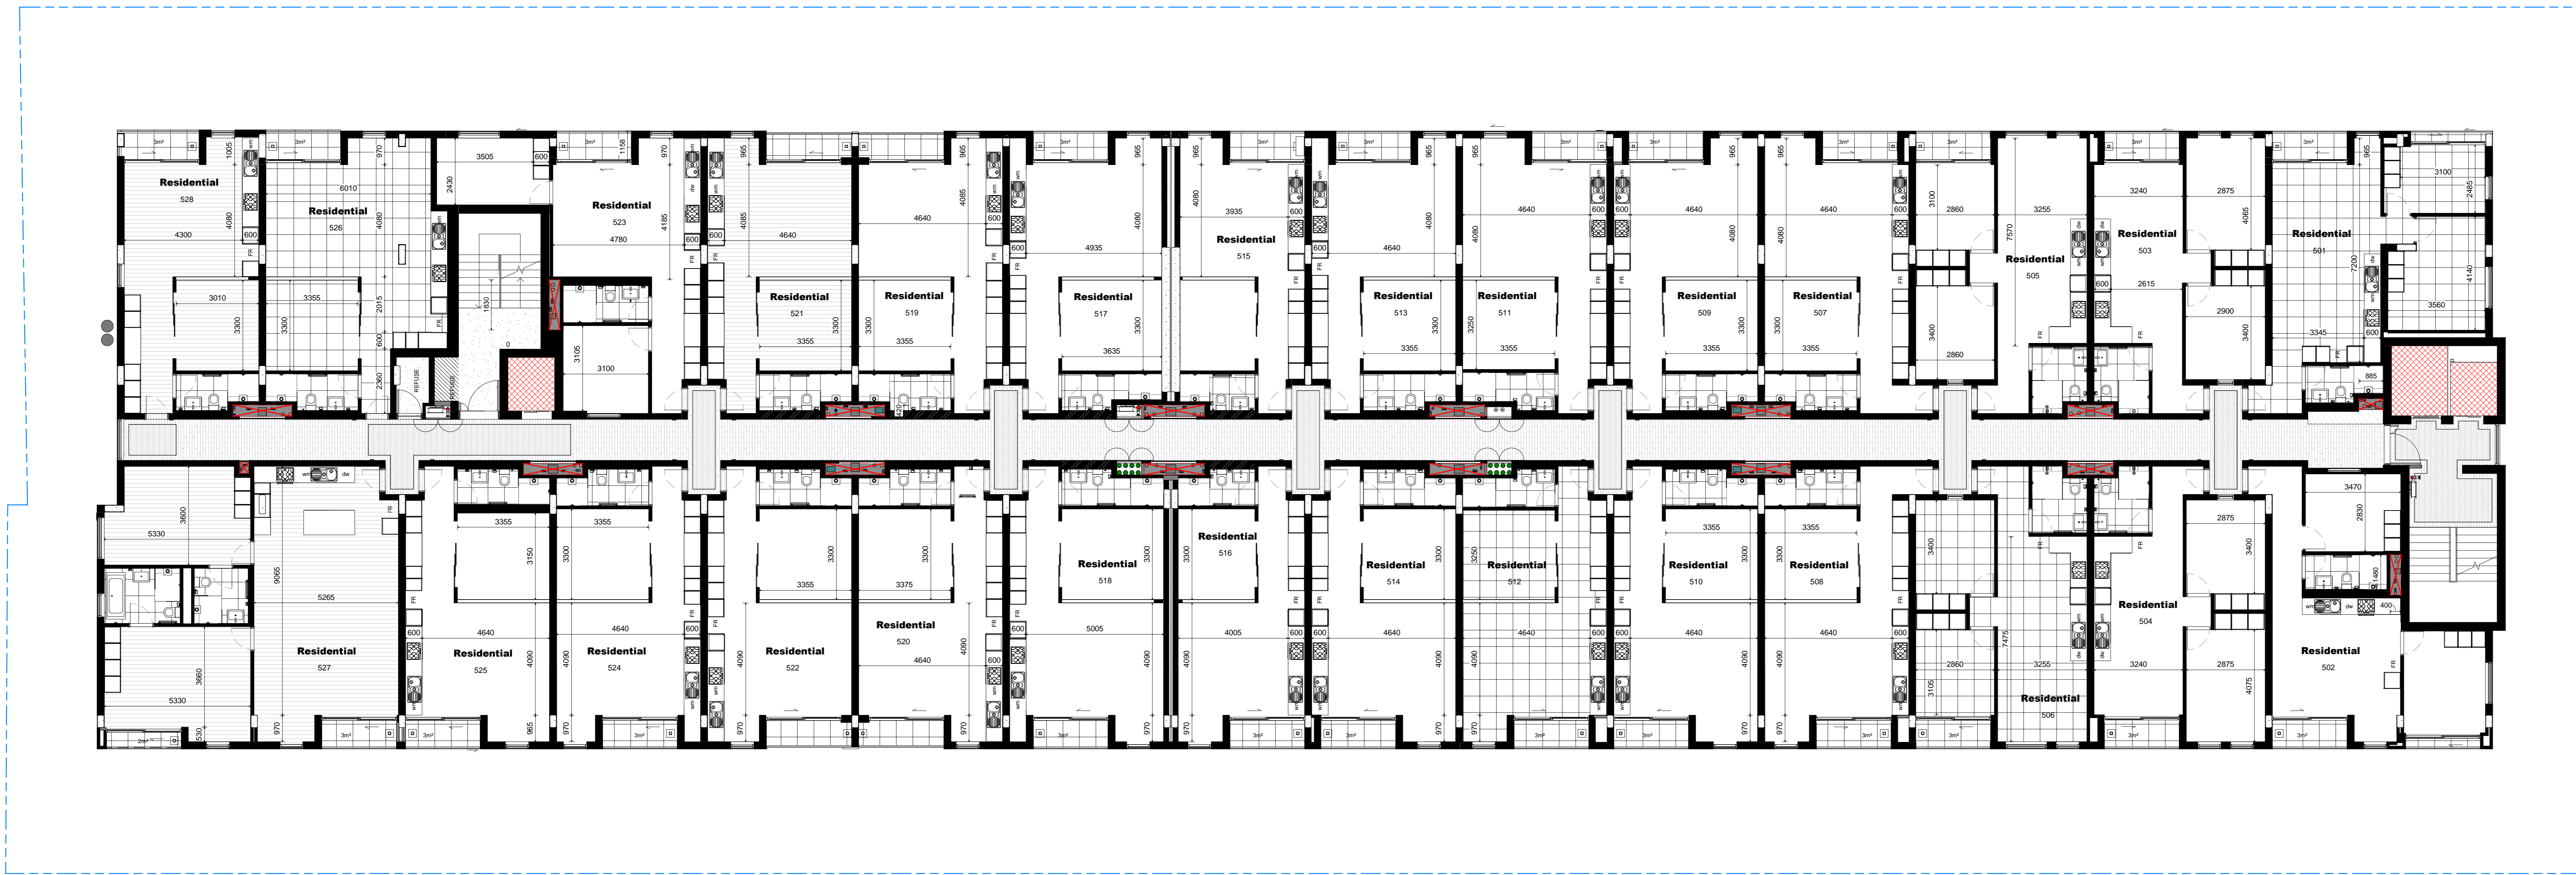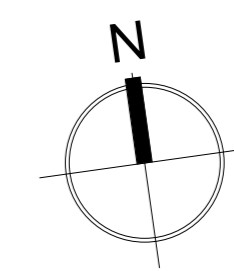

OBJEK
ARCHITECTS | INTERIORS | DESIGN

114 bree street | 8001
021 461 3759
info@objek.co.za

PROJECT: THE IRON WORKS

PROJ DESCRIP: MIXED USE DEVELOPMENT

ERF: CONSOLIDATED ERF 178263 (12054, 12055, 12056, 12057)

LOCATION: 1 ARMADALE ROAD, WOODSTOCK

CLIENT: TENDORITE (PTY) LTD

DRAWING: FIFTH FLOOR RESIDENTIAL

STATUS: INFORMATION

PROJECT NO.	DRAWING NO.	REVISION NO.
1512	20_706	2

SCALE	DRAWN	CHECKED
As indicated	Author	Checker

ISSUE DATE: 07/08/2018 3:09:10 PM